
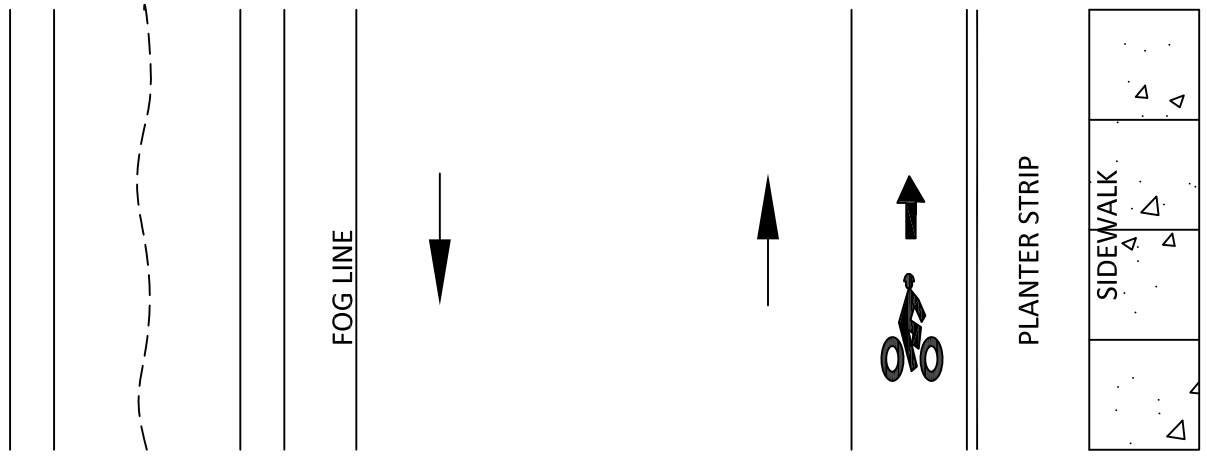


RURAL ROAD VIEW LOOKING NORTH OR EAST

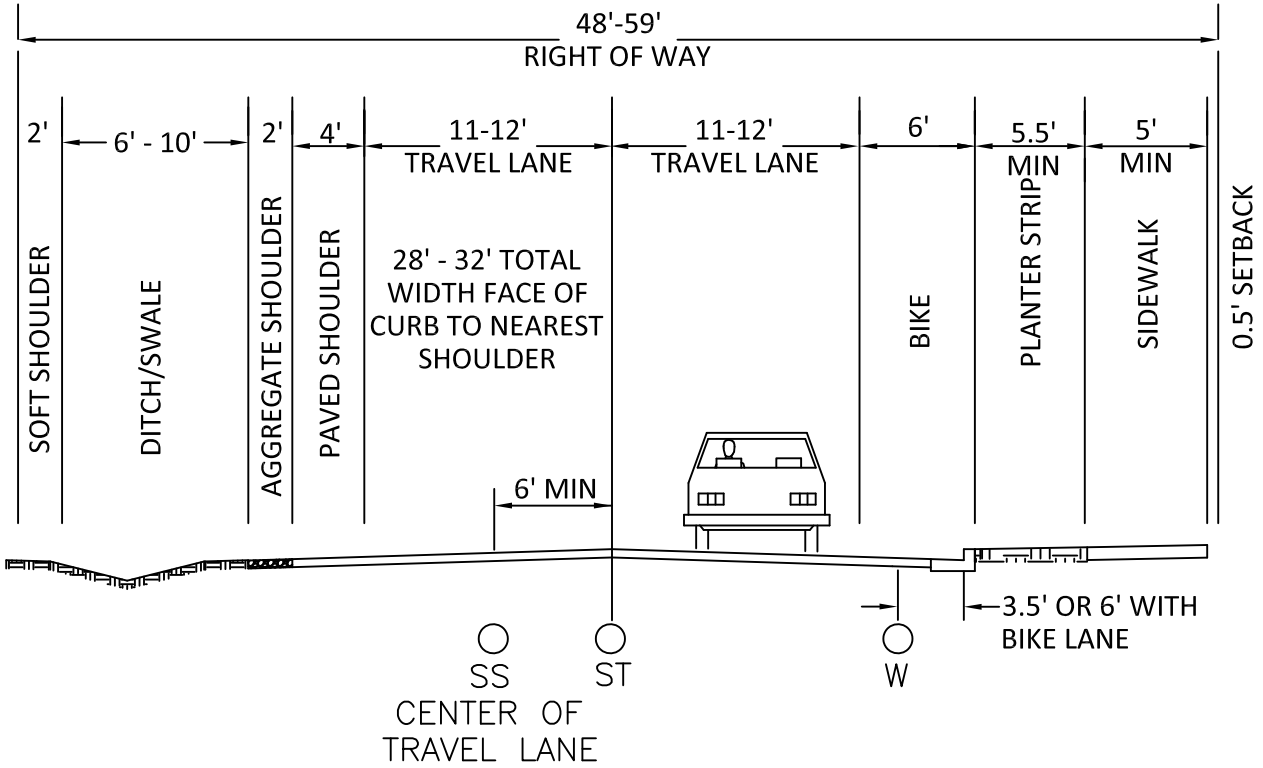

NOTES:

1. CURB WIDTH (1/2') IS INCLUDED IN PLANTER STRIP WIDTH.
2. 2' AGGREGATE SHOULDER IS PROVIDED FROM EDGE OF PAVEMENT.
3. 1/2' SETBACK IS PROVIDED FROM THE EDGE OF THE CONCRETE SIDEWALK.
4. STRIPING AND SIGNAGE AS REQUIRED.
5. ON STREET PARKING ON SIDEWALK SIDE IS OPTIONAL CONSISTENT WITH EMERGENCY REQUIREMENTS.
6. THE RURAL ROAD CROSS-SECTION IS A SPECIAL APPLICATION ONLY. IT MAY ONLY BE USED WITH PRIOR APPROVAL FROM THE CITY PLANNING DEPARTMENT AND CITY ENGINEER.
7. 2:1 MAXIMUM SIDE SLOPE ON 6' DITCH/SWALE. 2.5:1 MAXIMUM SIDE SLOPE ON 10' DITCH/SWALE.
8. BIKE LANE REQUIRED WHERE DIRECTED IN THE TSP. WHERE BIKE LANE IS NOT REQUIRED, ADJACENT TRAVEL LANE SHALL BE 12' WIDE.
9. THE MINIMUM PLANTER STRIP WIDTH THAT INCORPORATES A WATER QUALITY SWALE IS 6.5' WIDE.

RURAL ROAD

DRAWING NUMBER: RD-1000

DRAWN BY: SR

SCALE: N.T.S.

FILE NAME: RD-1000.dwg

APPROVED BY: NK

DATE: 4/2/14

CITY OF
WILSONVILLE



PUBLIC WORKS STANDARDS