


This Detail Drawing may not be altered or changed in any manner except by the City Engineer. It is the responsibility of the user to acquire the most current version.

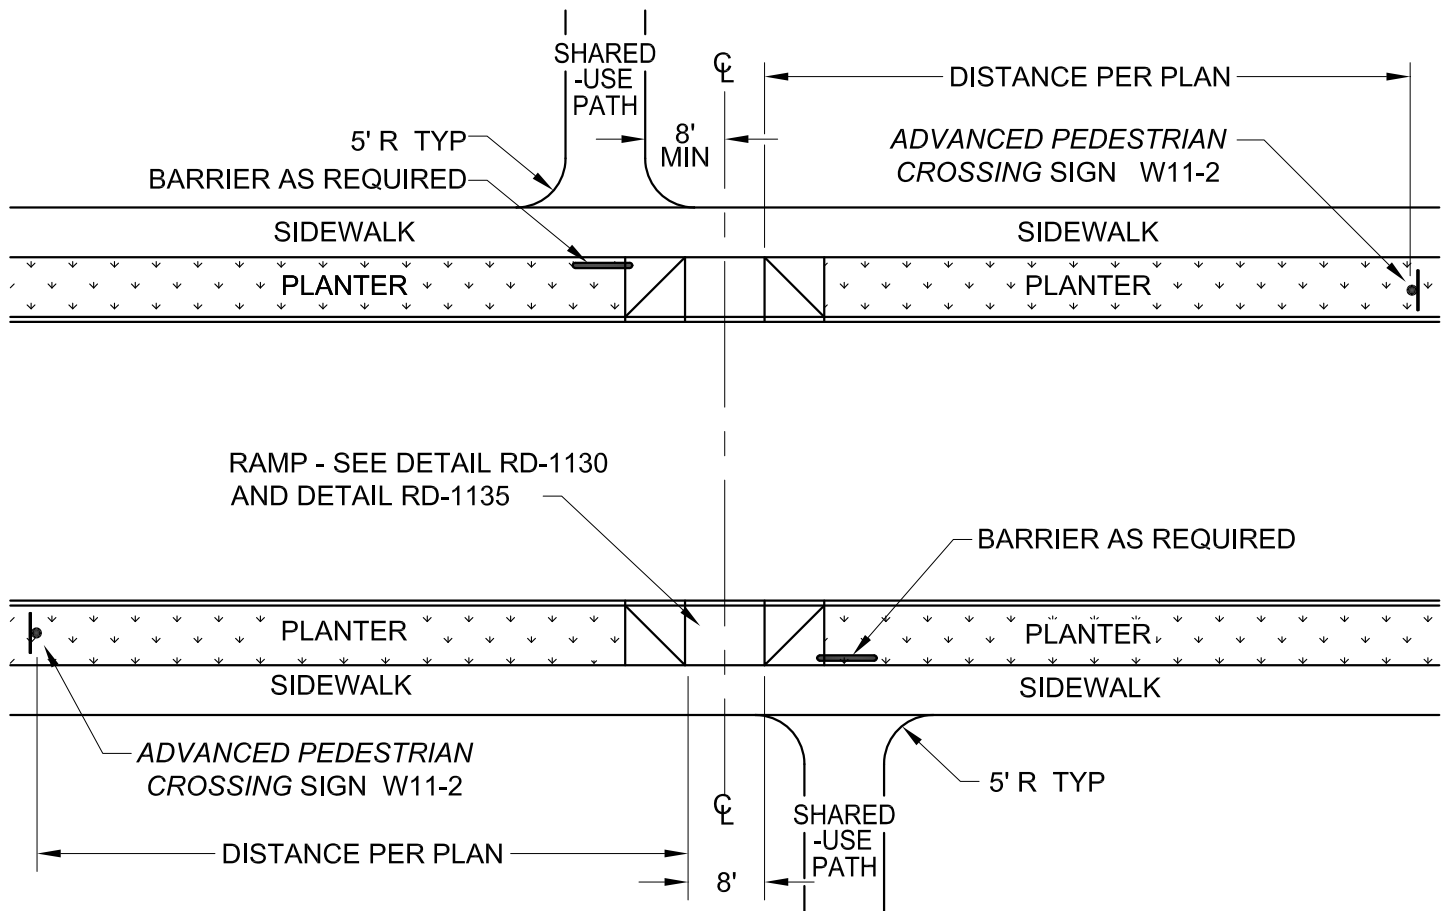

APPLICATION NOTES:

1. LOCATIONS APPROVED BY CITY ENGINEER.
2. LOCAL STREETS ONLY.
3. STREET HAS POSTED SPEED 25 MPH OR LESS.
4. TANGENT SECTIONS OR CURVES WITH 300 FOOT RADIUS OR LARGER.
5. STREET HAS NO MORE THAN TWO TRAVEL LANES.
6. CROSSING SHALL BE SPECIFICALLY DESIGNED BY PROJECT ENGINEER FOR CONDITIONS OUTSIDE OF THOSE LISTED ABOVE.

Mid-Block Pedestrian Crossing

**CITY OF
WILSONVILLE**



DRAWING NUMBER: RD-1145

DRAWN BY: SR

SCALE: N.T.S.

FILE NAME: RD-1145.DWG

APPROVED BY: NK

DATE: 4/2/14

PUBLIC WORKS STANDARDS