
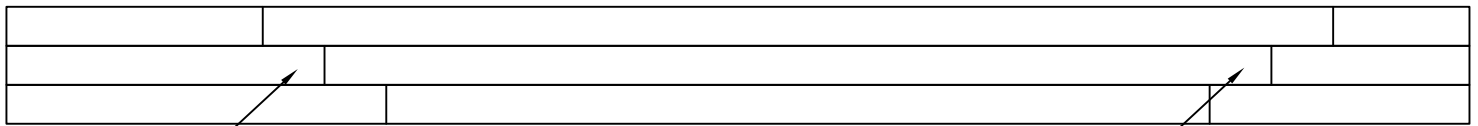


This Detail Drawing may not be altered or changed in any manner except by the City Engineer. It is the responsibility of the user to acquire the most current version.

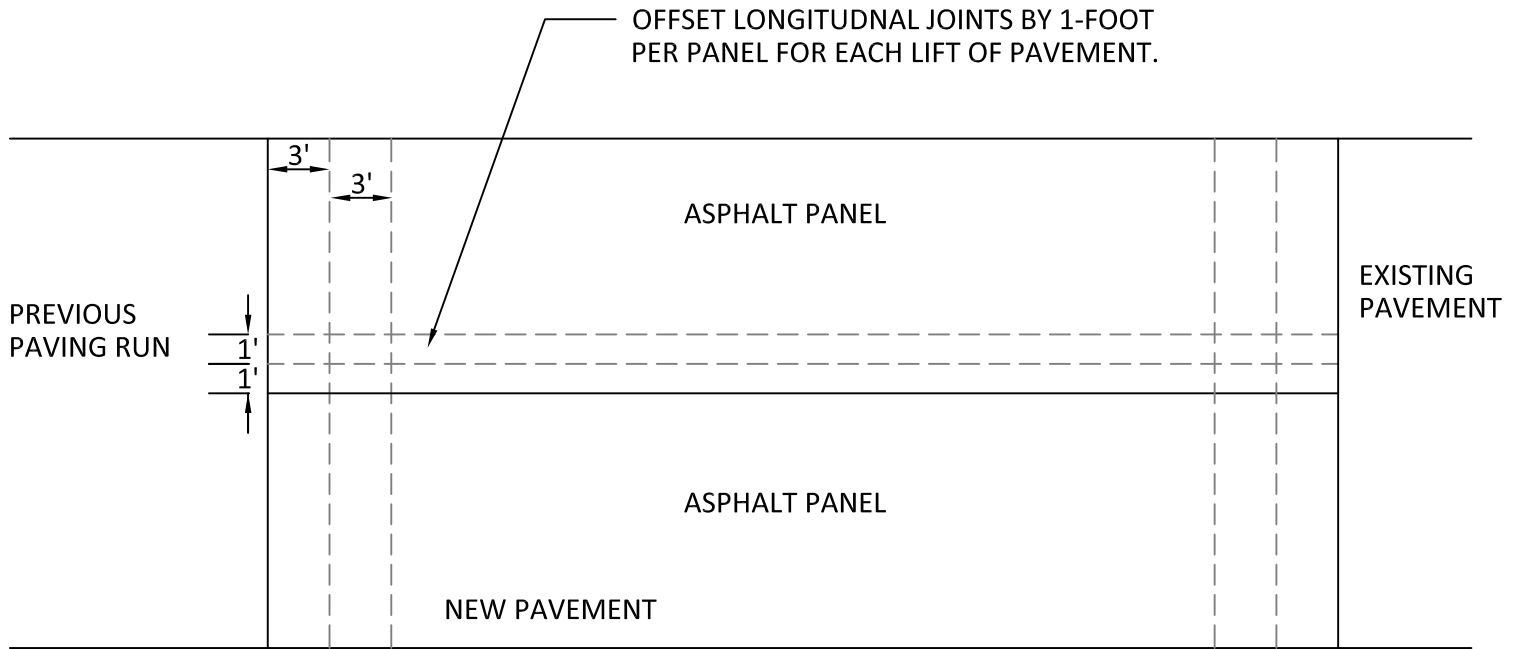

OFFSET END OF PAVING RUN BY 3 FEET FOR EACH LIFT OF PAVEMENT

MILL EXISTING PAVEMENT TO PROVIDE 3-FOOT LONG OVERLAP FOR EACH LIFT OF PAVEMENT

NOTES:

PRIOR TO PLACING NEW PAVEMENT, ASPHALT COLD JOINTS SHALL BE SAWCUT TO A STRAIGHT LINE, CREATING A SMOOTH, SOUND EDGE FOR JOINING NEW PAVEMENT.

Asphalt Concrete Pavement Placement Detail

**CITY OF
WILSONVILLE**



DRAWING NUMBER: RD-1170

DRAWN BY: SR

SCALE: N.T.S.

FILE NAME: RD-1170.DWG

APPROVED BY: NK

DATE: 4/2/14

PUBLIC WORKS STANDARDS