



This Detail Drawing may not be altered or changed in any manner except by the City Engineer. It is the responsibility of the user to acquire the most current version.

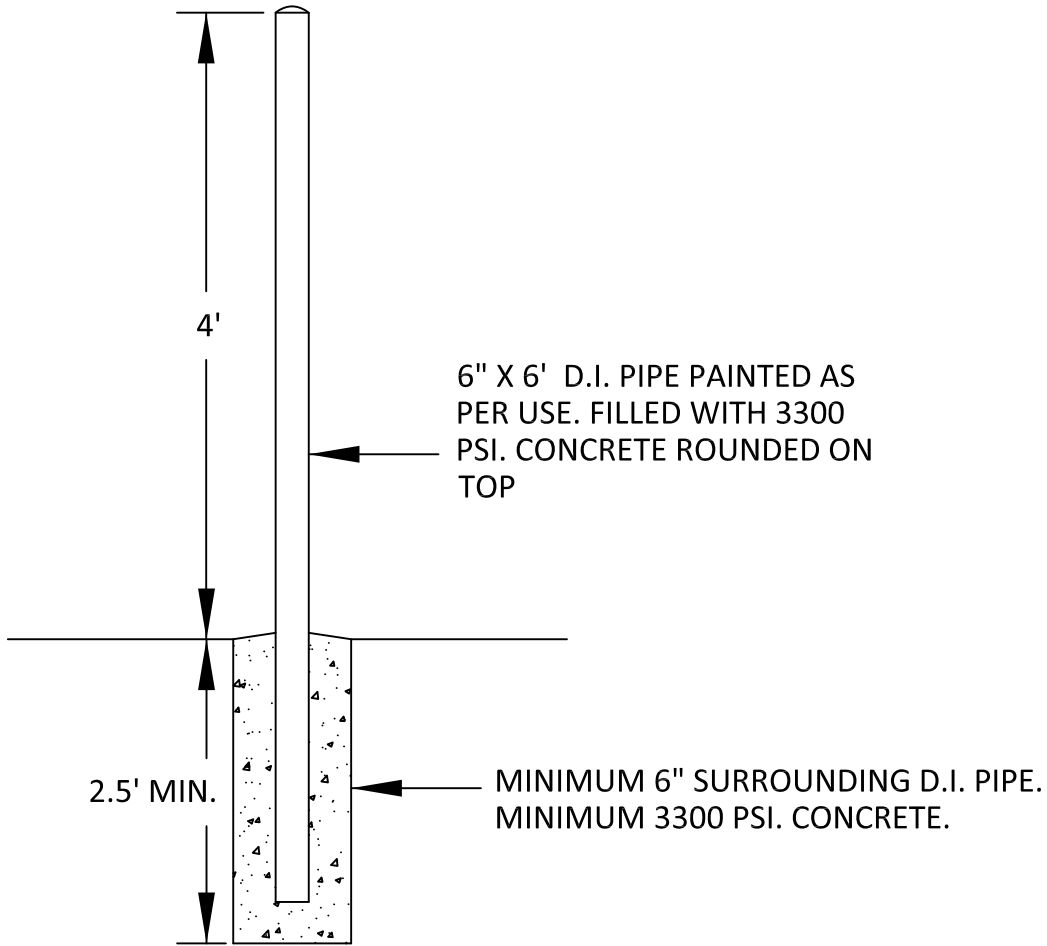

2" RISE FROM FINISHED GRADE

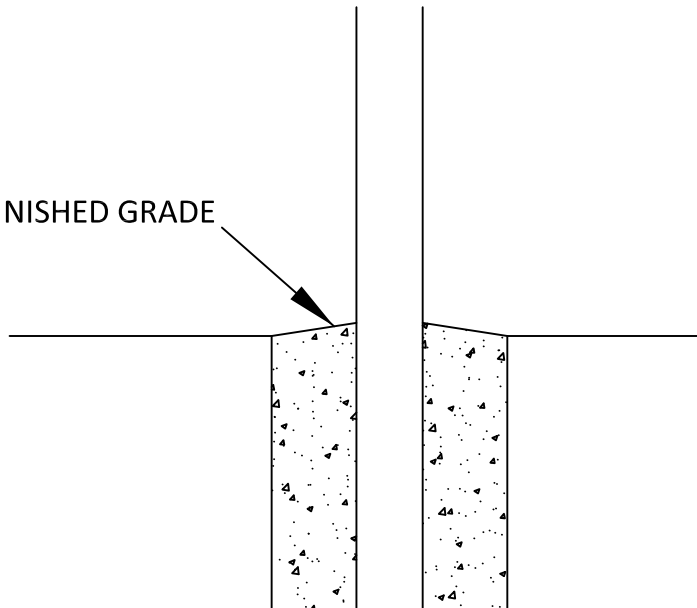

Non-Removable Bollard

DRAWING NUMBER: RD-1195

DRAWN BY: SR

SCALE: N.T.S.

FILE NAME: RD-1195.DWG

APPROVED BY: NK

DATE: 4/2/14

CITY OF
WILSONVILLE



PUBLIC WORKS STANDARDS