



This Detail Drawing may not be altered or changed in any manner except by the City Engineer. It is the responsibility of the user to acquire the most current version.


Speed Zone 0 to 25 mph

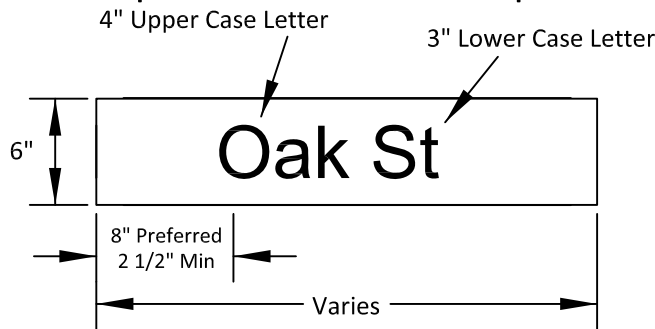

Speed Zone 26 to 39 mph

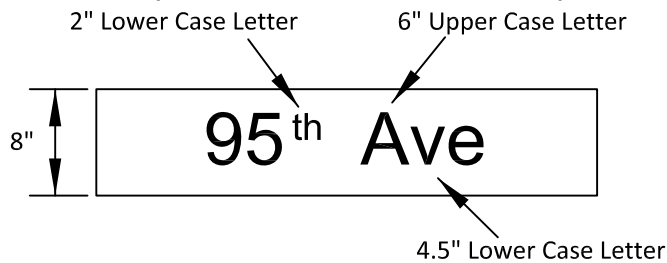

Speed Zone 40+ mph

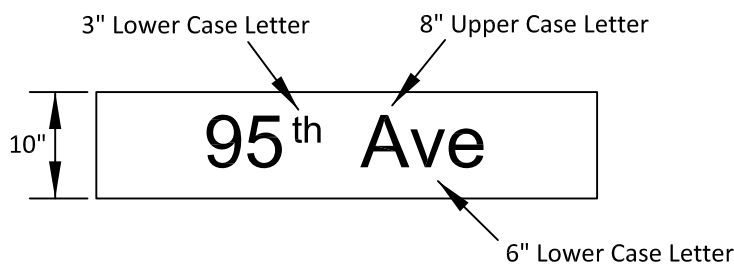

Sign Thickness

Sign Width (Horiz Measure)	Sheet Aluminum Thickness
Less than 20"	.063"
20" to 30"	.080"
31" to 48"	.100"
Over 48"	.125"

Materials:

The minimum length for Street Name Signs shall be 24". Both sides of street name signs shall be 3M #1177 transparent green overlay film on white #3930 Flat Alodine Finish Aluminum sheeting, thickness per chart above. Street and Traffic Signs shall have a Hi-Intensity Prismatic Finish meeting ASTM D4956 Spec Type 4 Standards.

Lettering:

All letters and numbers used to fabricate a street name sign shall be High Intensity White using 3M #3930 white sheeting. The actual name of the street is a Series 'b' with lettering heights as specified above.

Installation:

Mounting hardware shall be style #850 Long (5.25") Aluminum Caps/Tees. See Drawing No. RD-1250.

Street Name Sign

DRAWING NUMBER: RD-1255

DRAWN BY: SR

SCALE: N.T.S.

FILE NAME: RD-1255.DWG

APPROVED BY: PN

DATE: 6/5/19

CITY OF
WILSONVILLE



PUBLIC WORKS STANDARDS