
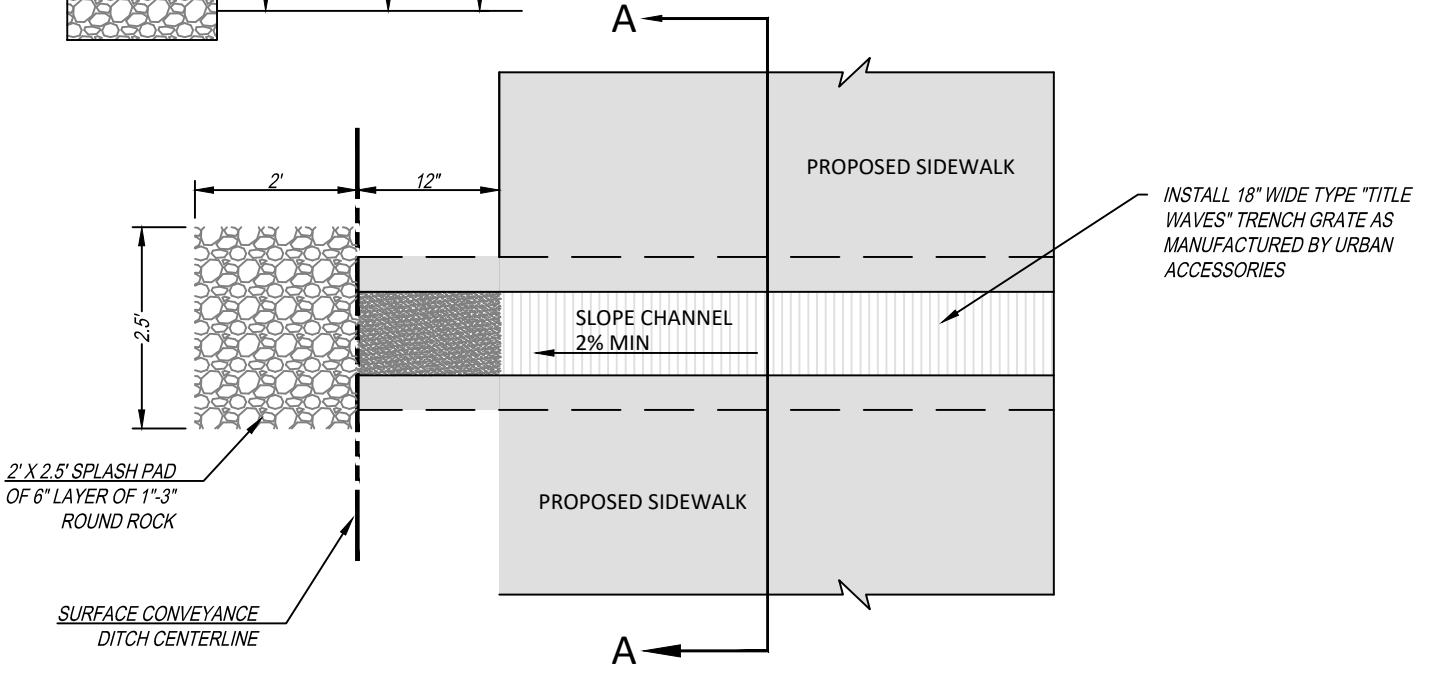
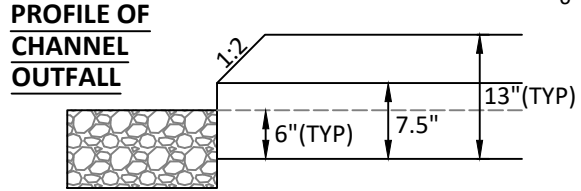


This Detail Drawing may not be altered or changed in any manner except by the City Engineer. It is the responsibility of the user to acquire the most current version.

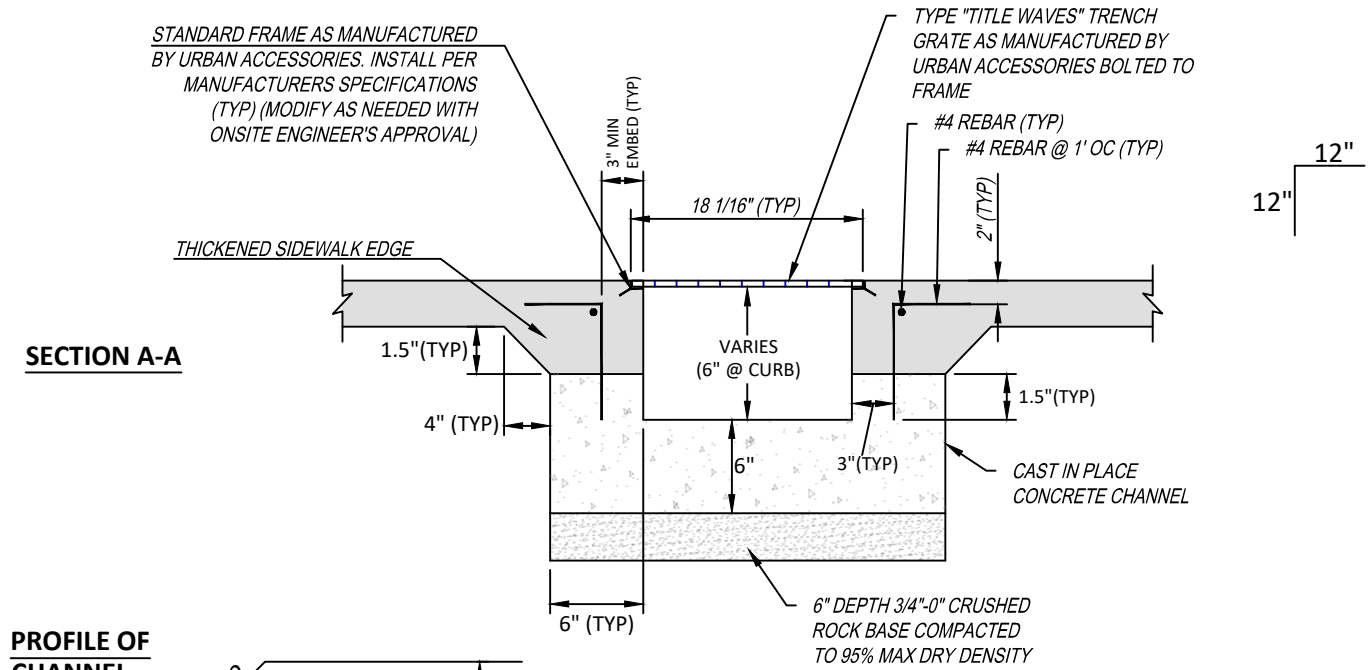

- NOTES:**
1. CAST IN PLACE CONCRETE CHANNEL SHALL BE COMMERCIAL MIX, MINIMUM COMPRESSIVE STRENGTH OF 3300 PSI AT 28 DAYS
  2. COORDINATE LAYOUT AND CONSTRUCTION WITH PROJECT ENGINEER.

Sidewalk Concrete Channel/Grate			CITY OF WILSONVILLE PUBLIC WORKS STANDARDS
DRAWING NUMBER: ST-6013	DRAWN BY: SR	SCALE: N.T.S.	
FILE NAME: ST-6013.dwg	APPROVED BY: NK	DATE: 2/14/18	