


This Detail Drawing may not be altered or changed in any manner except by the City Engineer. It is the responsibility of the user to acquire the most current version.

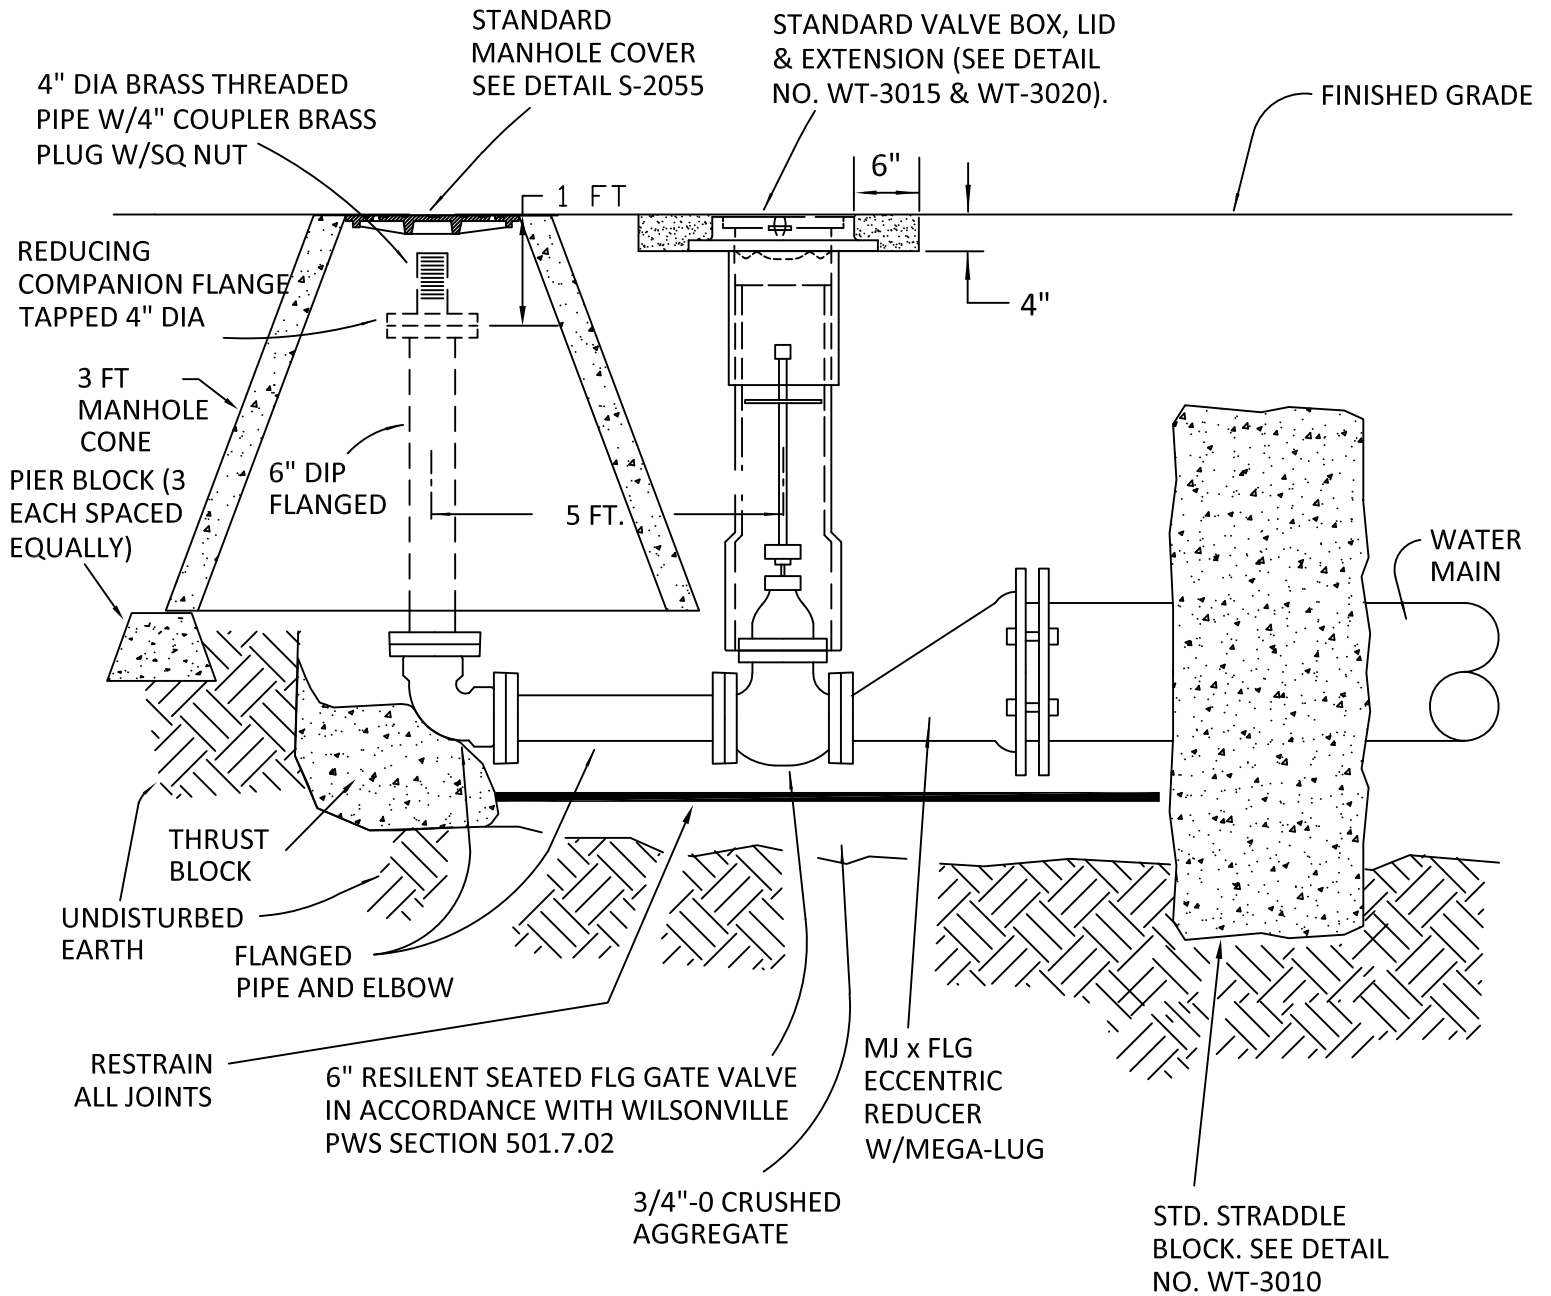

NOTES:

1. ALL PIPE FITTINGS SHALL BE DUCTILE IRON. IN ACCORDANCE WITH WILSONVILLE PWS SECTION 5.
2. VALVE BOXES SHALL BE CONCRETE ENCASED AS SHOWN, IF NOT IN PAVED AREA.
3. BLOW-OFF SHALL BE BACKFILLED WITH 3/4"-0 CRUSHED ROCK AND COMPACTED TO 95% OF MAX. DENSITY DETERMINED BY AASHTO T-180.
4. BACKFILL SHALL BE A MINIMUM WIDTH OF 6" ON ALL SIDES.
5. BLOW-OFF NOT TO BE LOCATED IN GUTTER OR DITCH.
6. 6" BLOW-OFF FOR USE ON PIPE SIZES 12" IN DIAMETER OR LARGER.

6" Standard Blow-off

DRAWING NUMBER: WT-3085

DRAWN BY: SR

SCALE: N.T.S.

FILE NAME: WT-3085.DWG

APPROVED BY: NK

DATE: 6/4/14

**CITY OF
WILSONVILLE**



PUBLIC WORKS STANDARDS